




Scuola Sec. di I Grado "Bosco - Netti"
Santeramo in Colle (BA)

PLESSO NETTI – CORPO A – PIANO RIALZATO

PLANIMETRIA DISTRIBUTIVA DELLE CLASSI – A.S. 2022/23

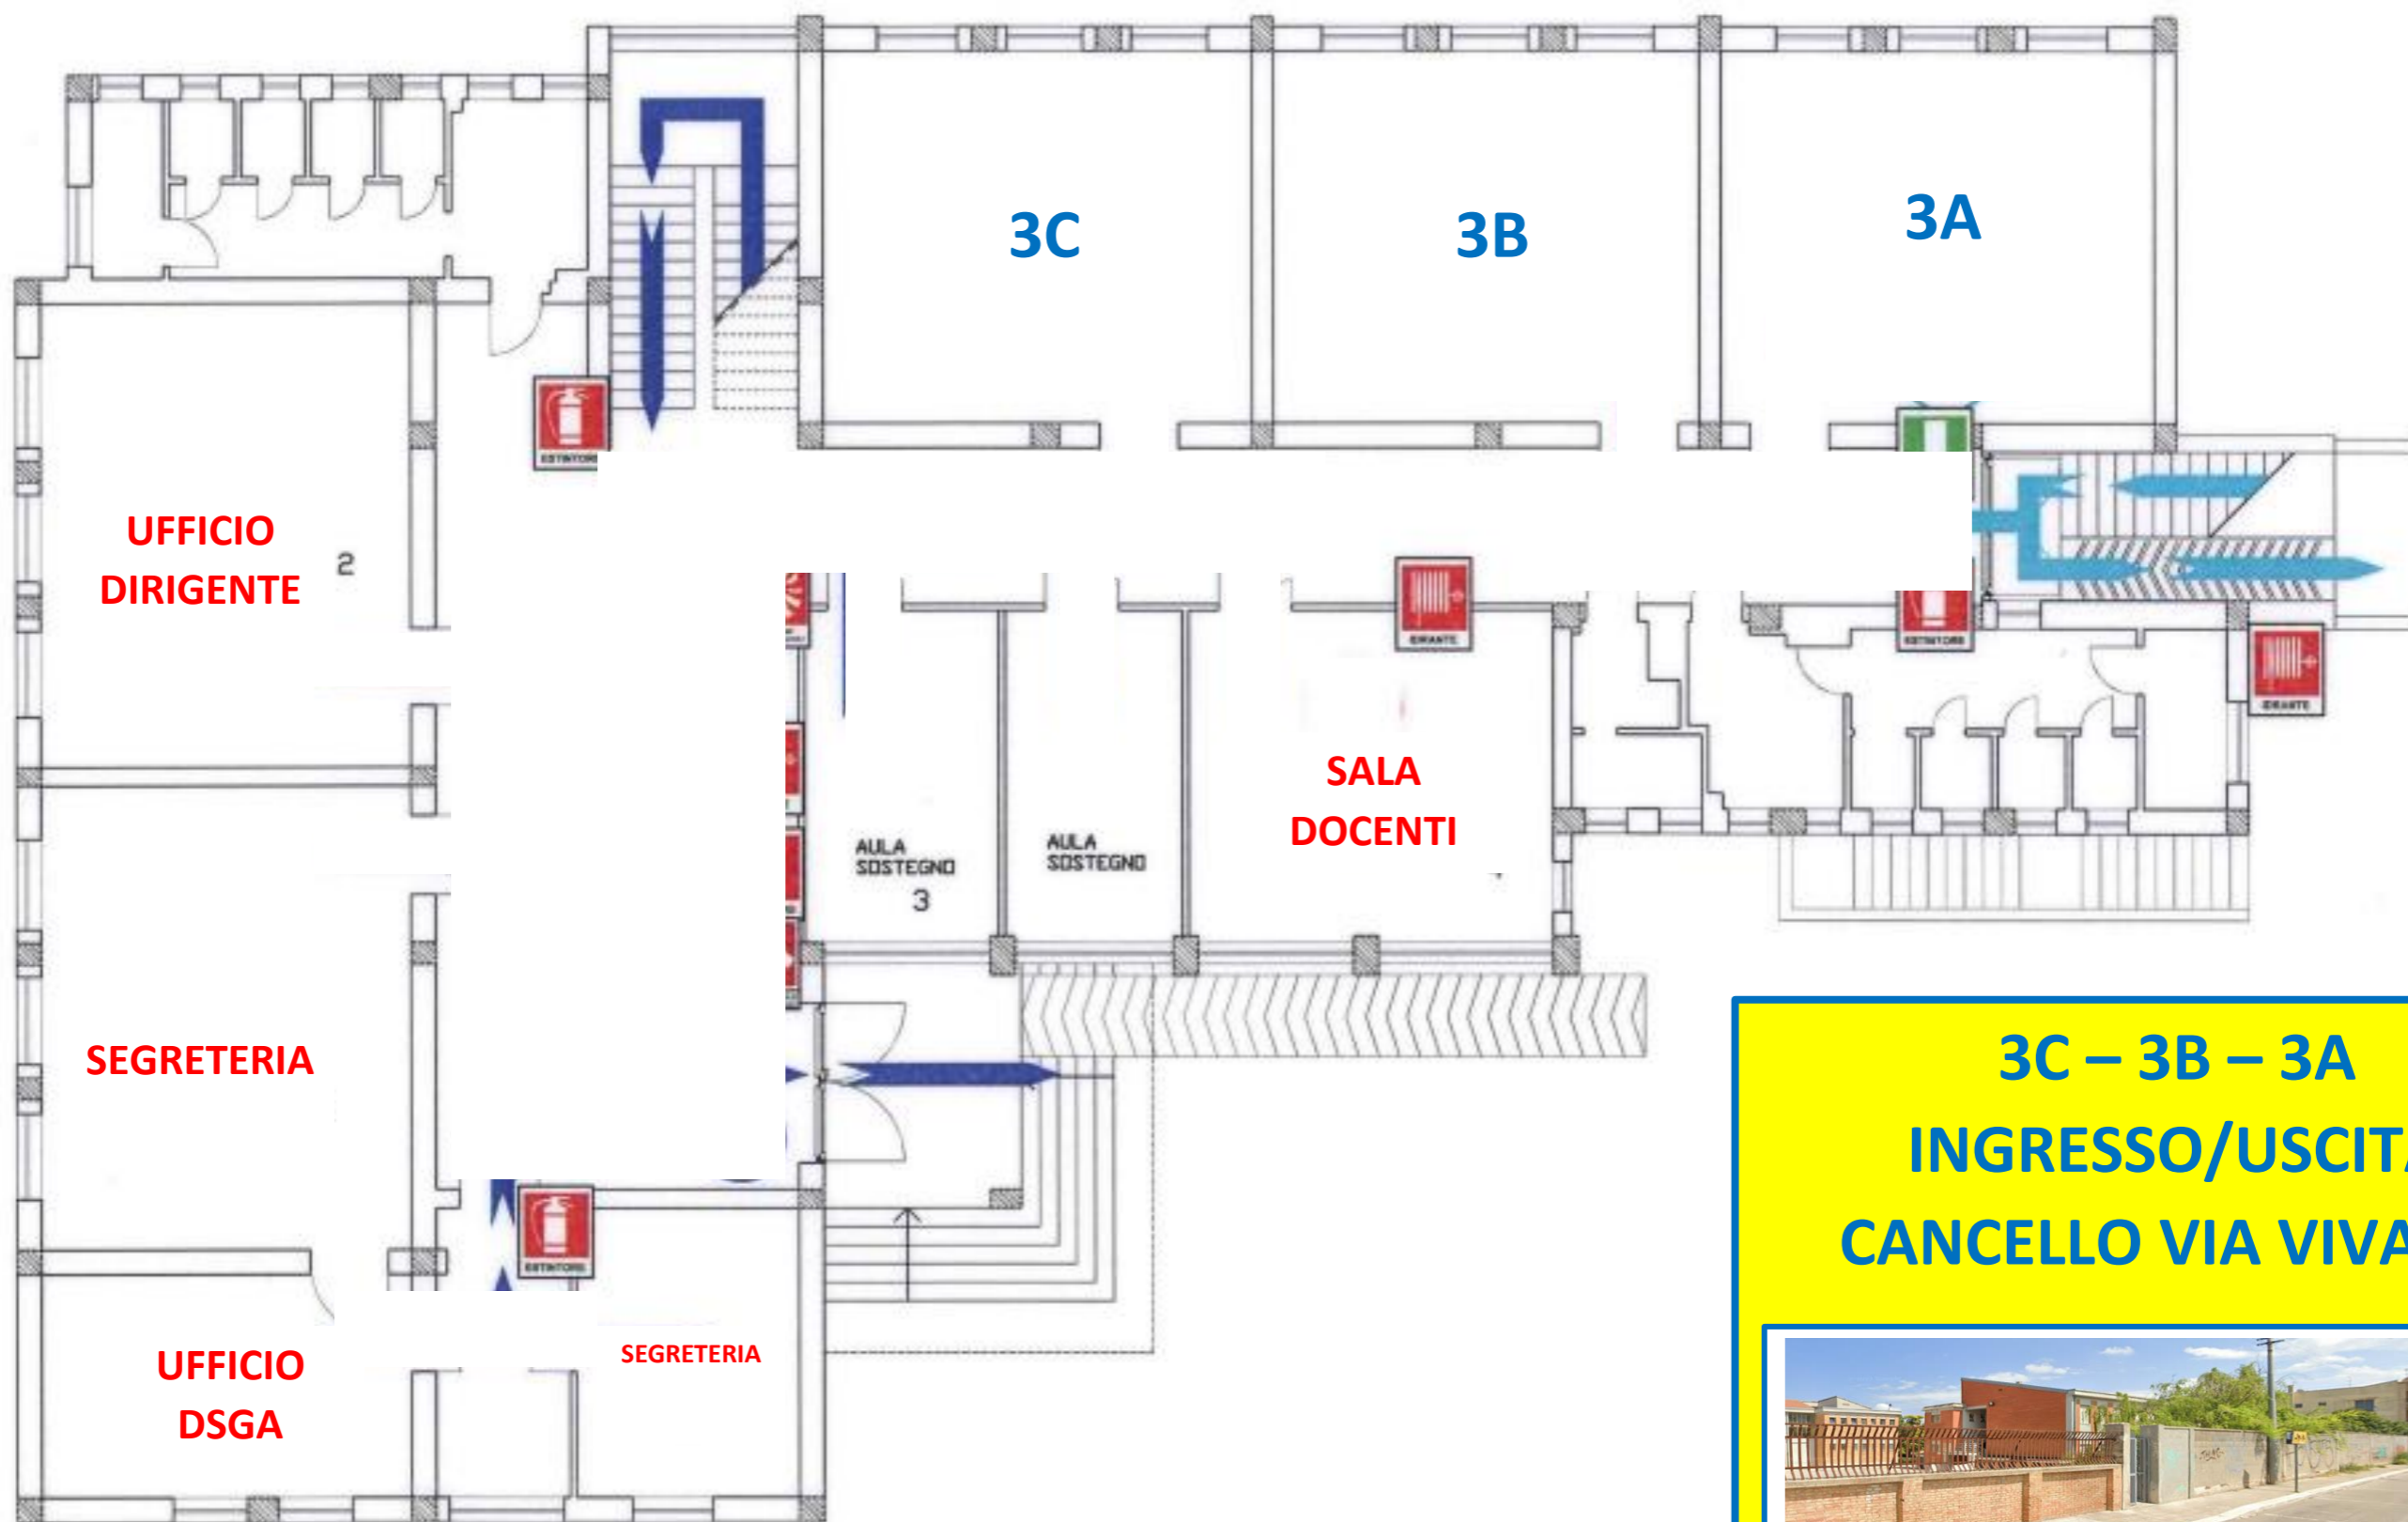

3C – 3B – 3A
INGRESSO/USCITA
CANCELLO VIA VIVALDI

A photograph showing the entrance gate to the school building, located on Via Vivaldi. The gate is a brick wall with a metal fence and a small building next to it. The area is paved and there are trees in the background.





Scuola Sec. di I Grado "Bosco - Netti"
Santeramo in Colle (BA)

PLESSO NETTI – CORPO B – PIANO RIALZATO

PLANIMETRIA DISTRIBUTIVA DELLE CLASSI – A.S. 2022/23

**INGRESSO/USCITA
CANCELLO
VIA VIVALDI
3D – 2E**

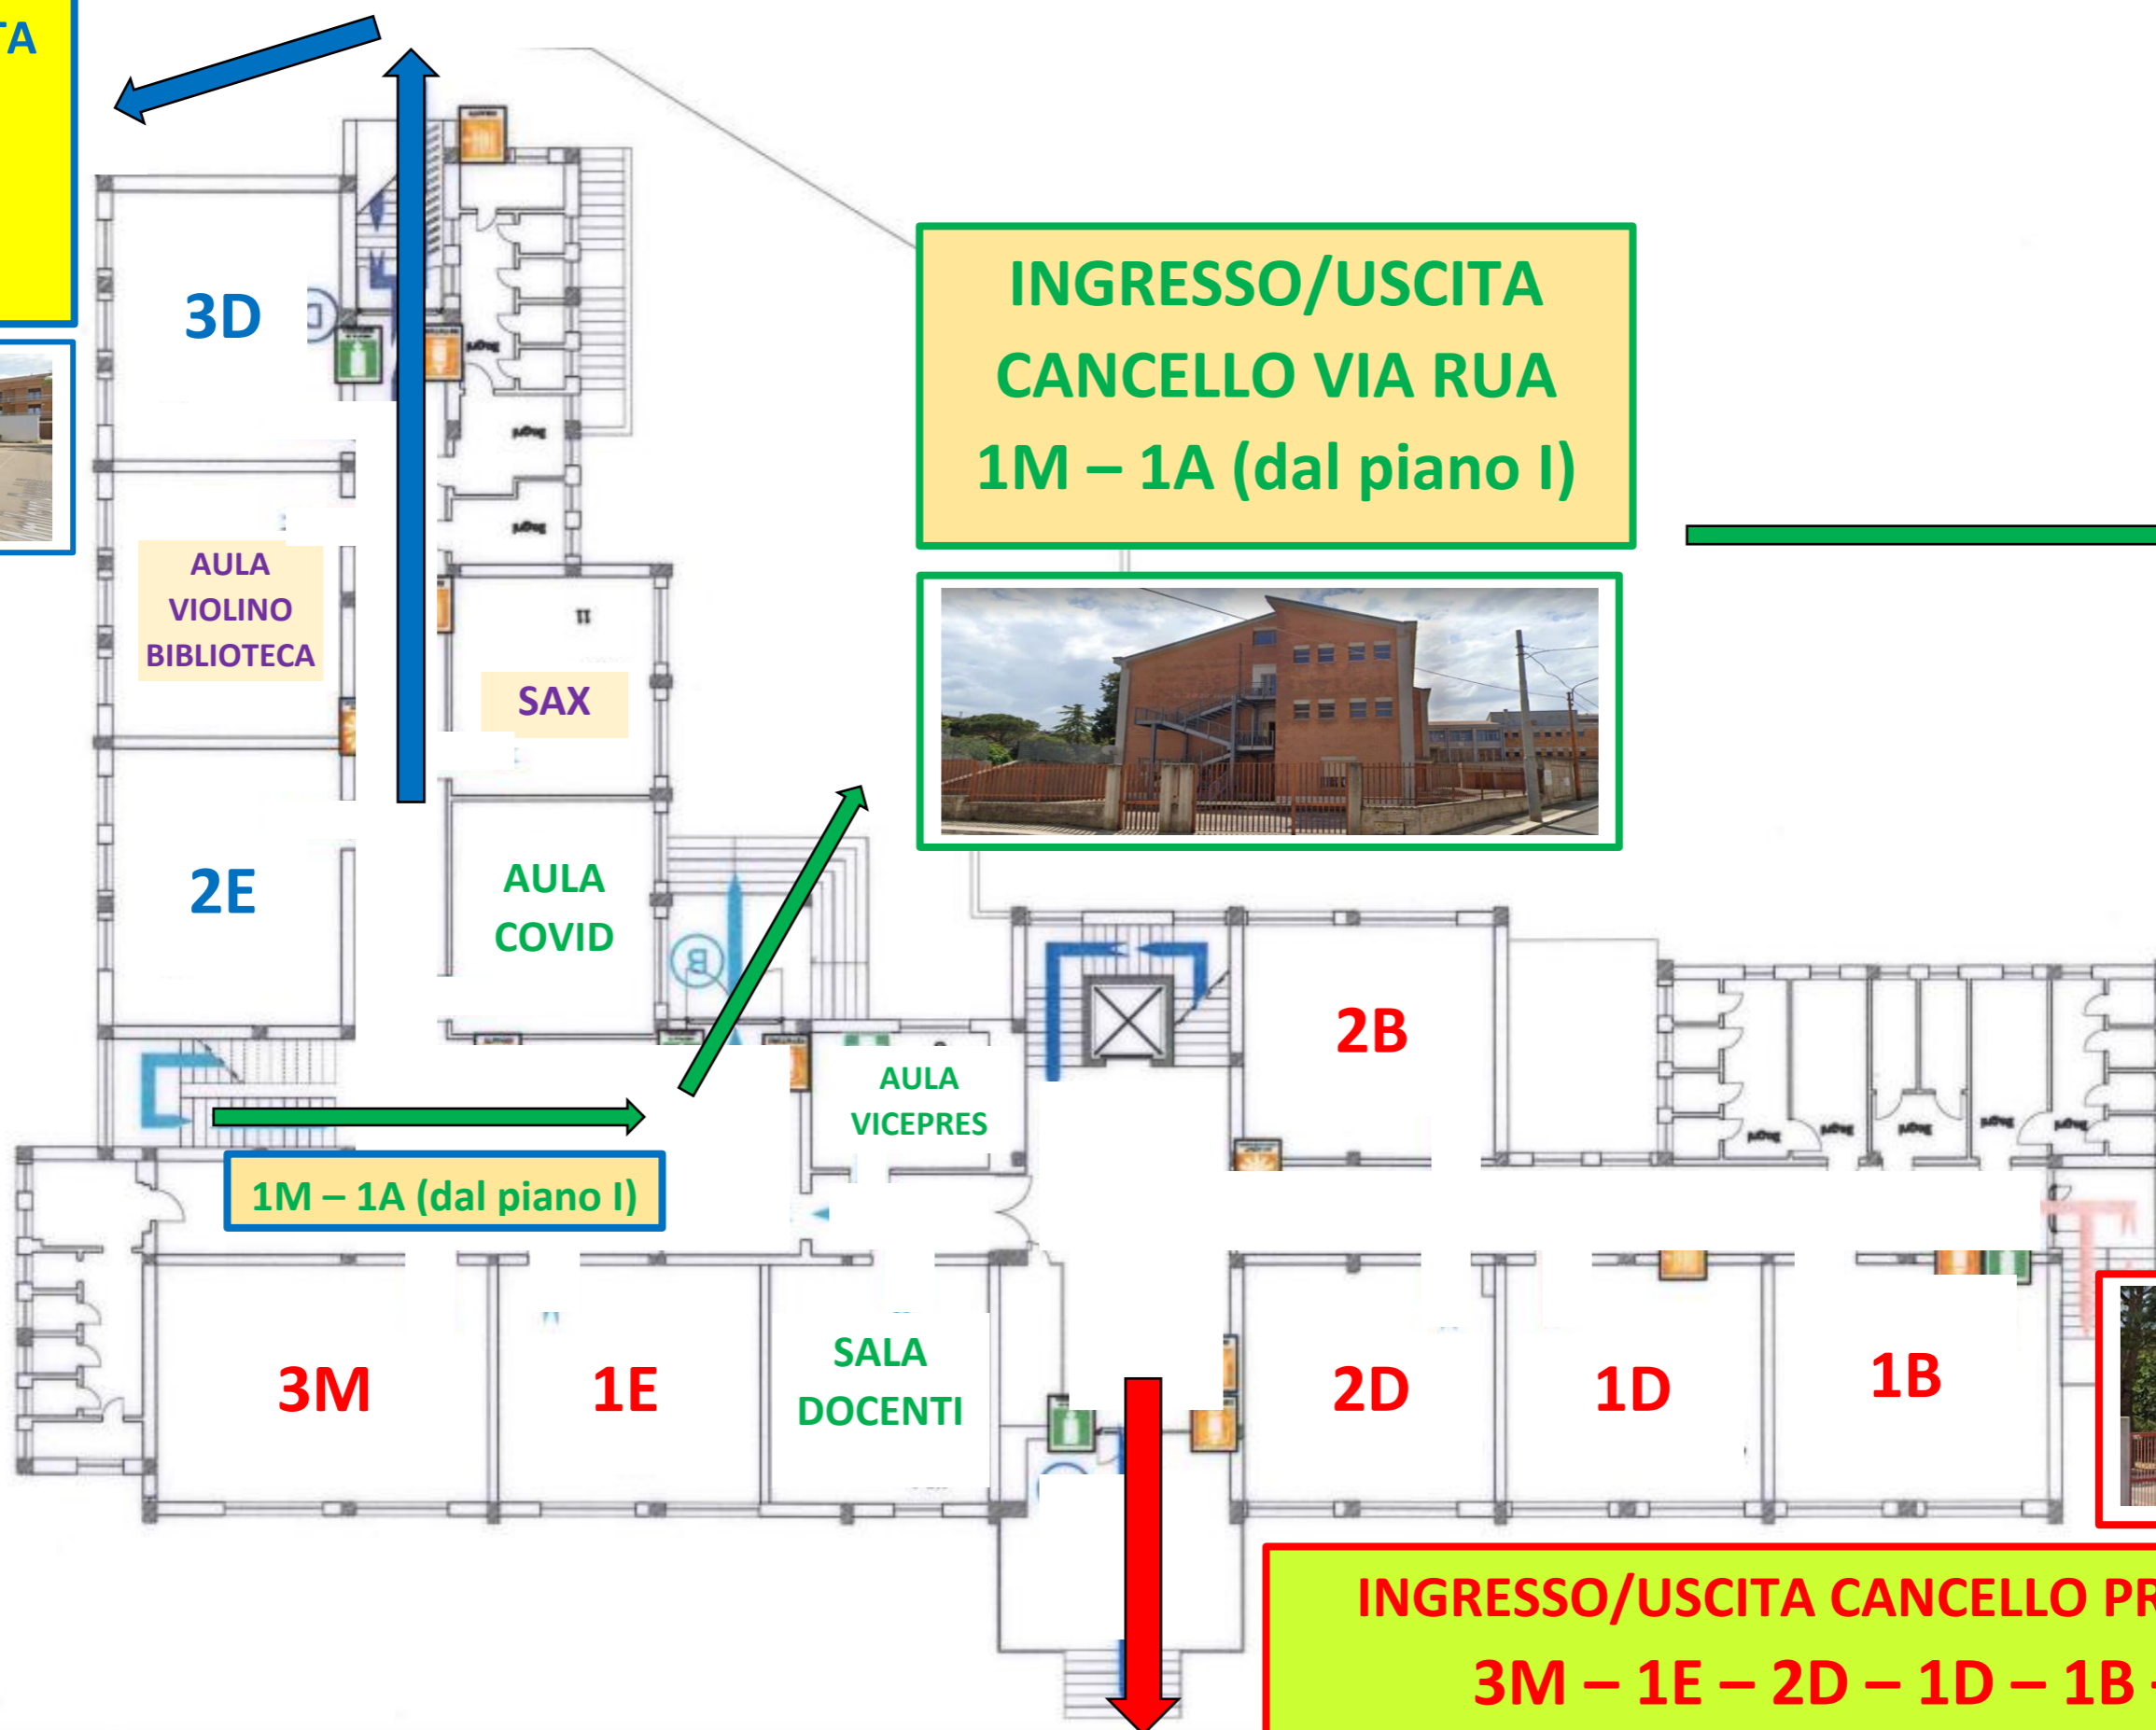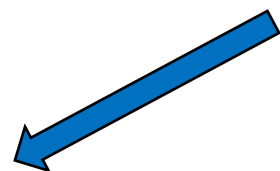



**INGRESSO/USCITA
CANCELLO VIA RUA
1M – 1A (dal piano I)**



1M – 1A (dal piano I)

**INGRESSO/USCITA CANCELLO PRINCIPALE
3M – 1E – 2D – 1D – 1B – 2B**

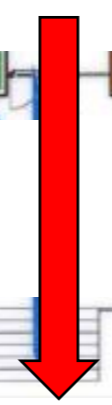

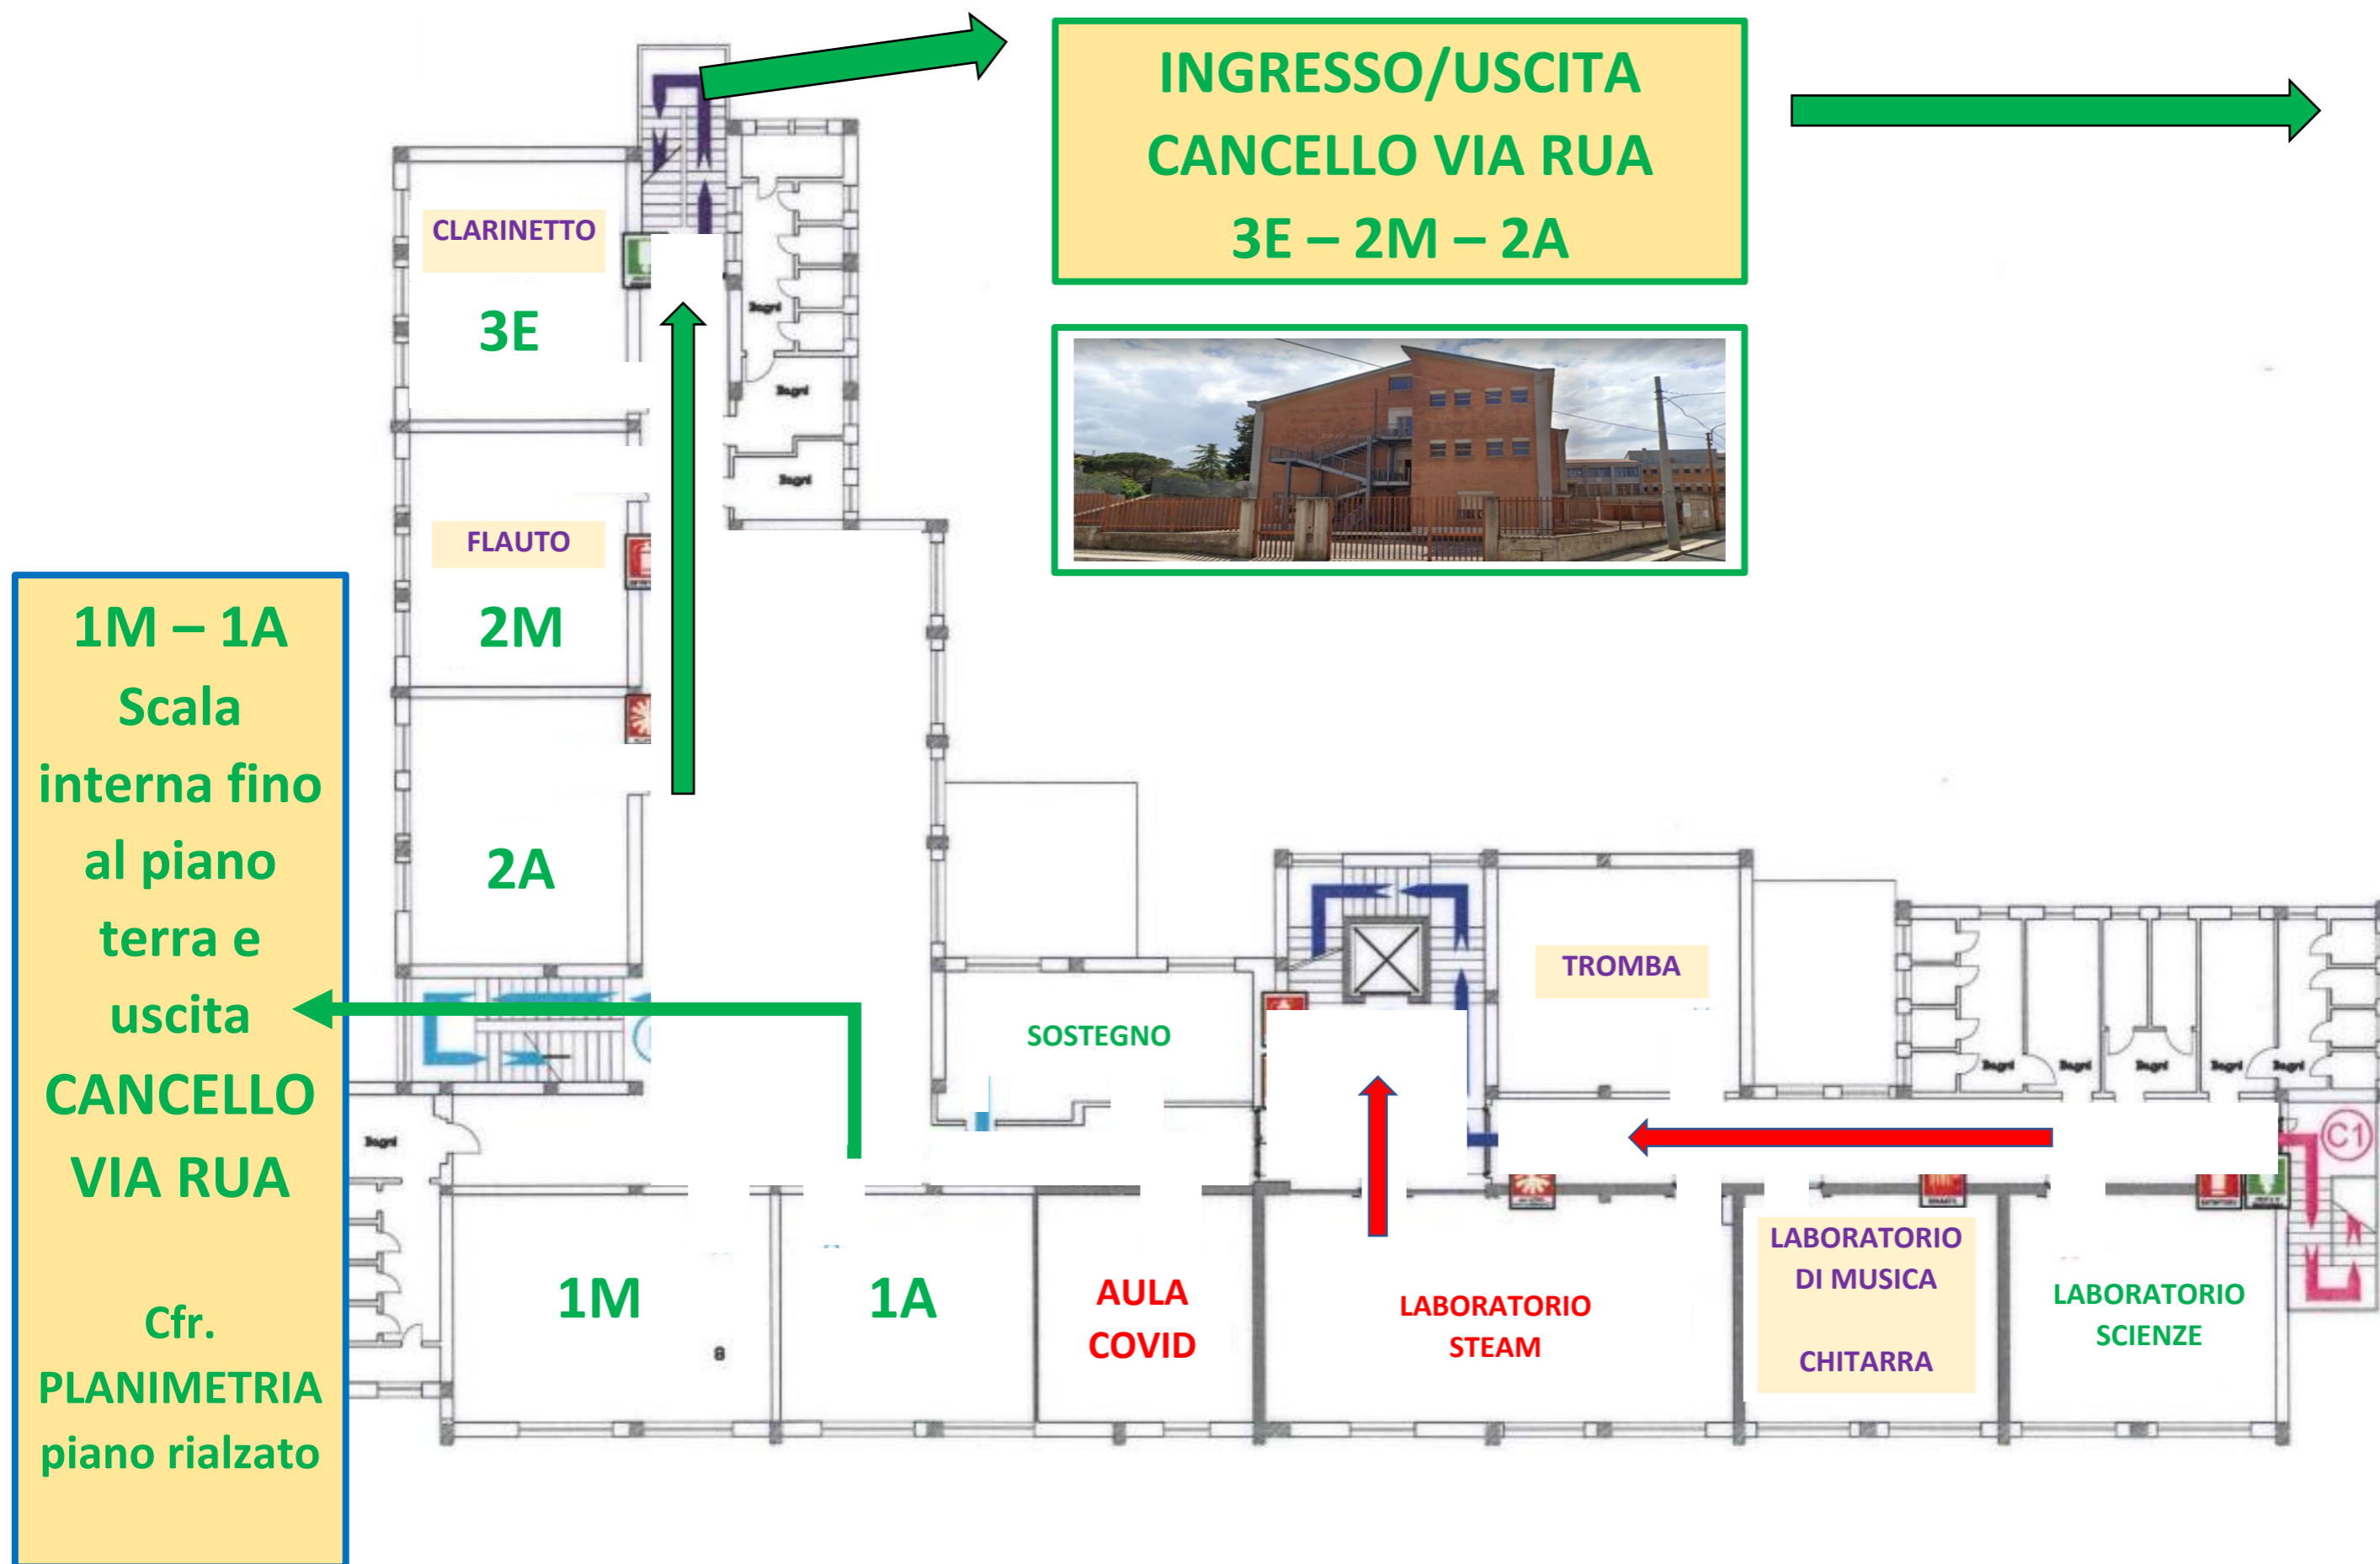



INGRESSO/USCITA CANCELLO PRINCIPALE
PIANOFORTE - PERCUSSIONI

